



Shallow Mounted Road Blocker Construction

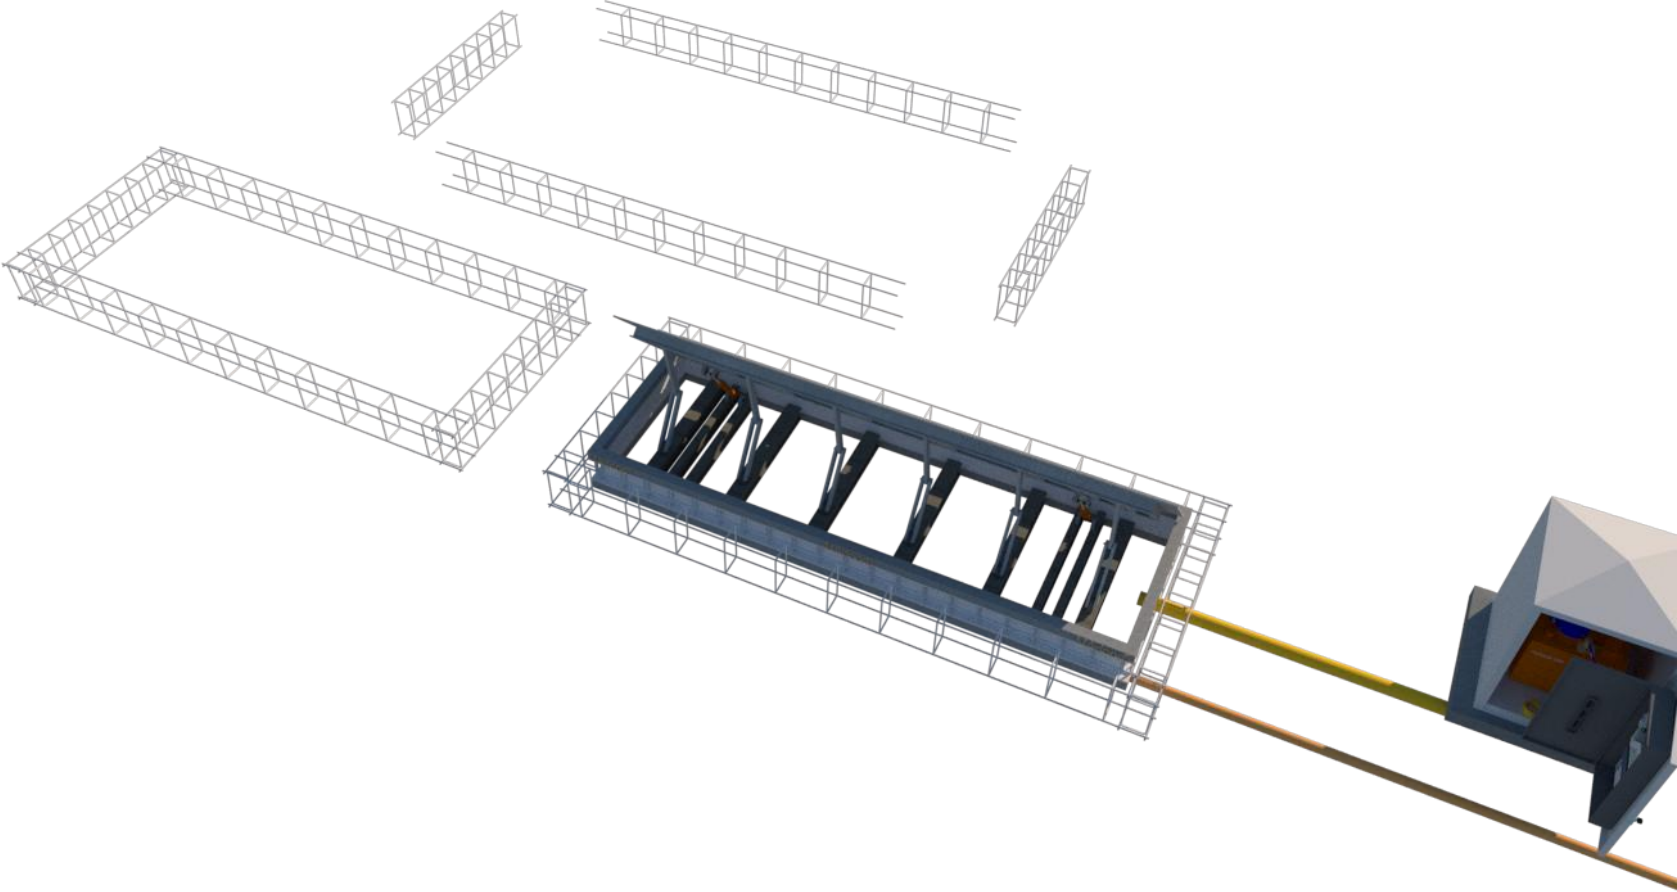




Shallow Mounted Road Blocker Construction

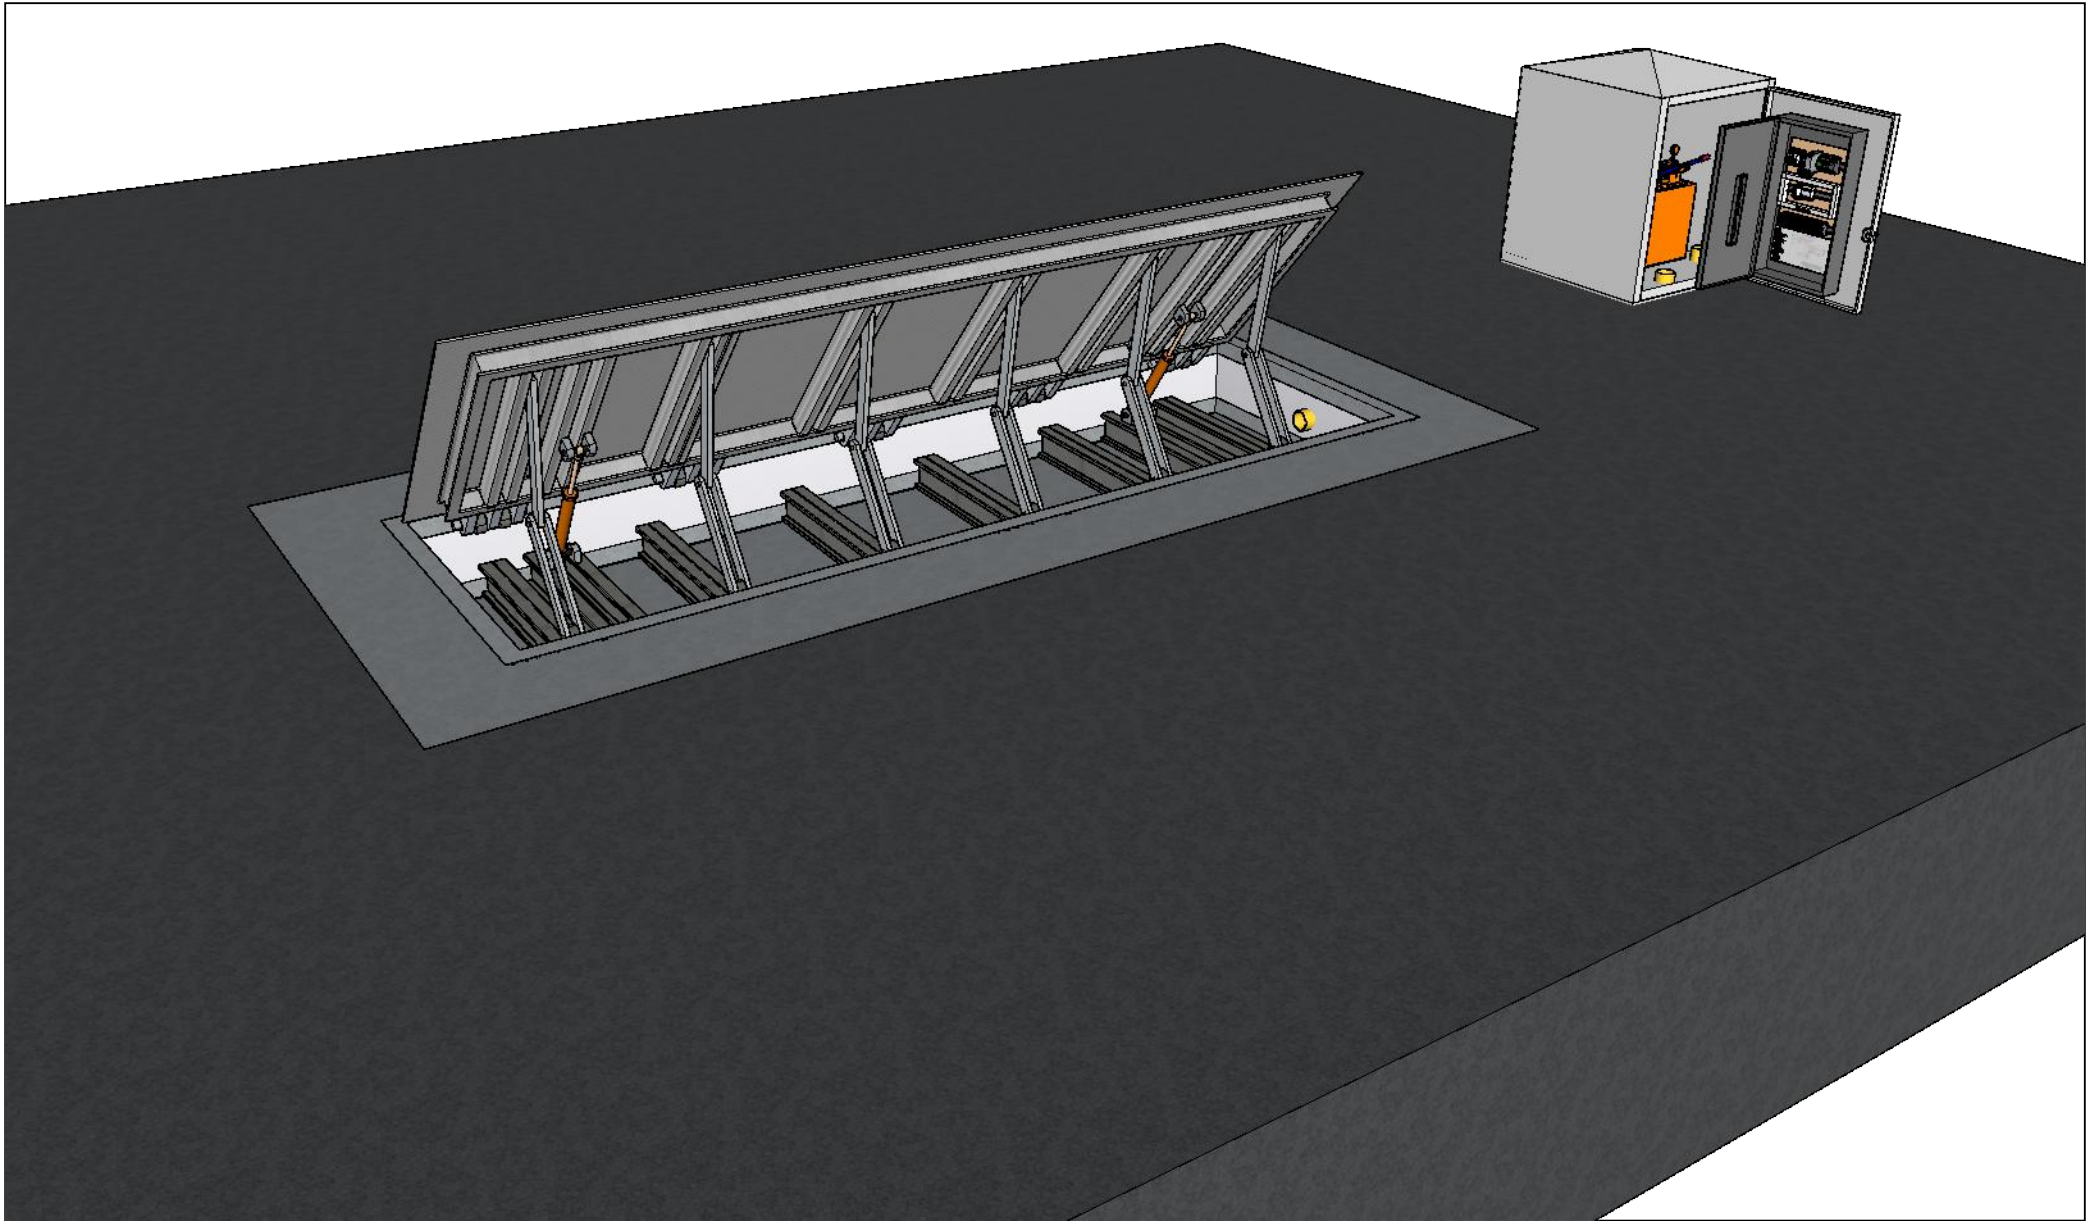

MAdoors System

| REVISIONS | | |
|-----------|----------|---------|
| | MM/DD/YY | REMARKS |
| 1 | --/--/-- | ... |
| 2 | --/--/-- | ... |
| 3 | --/--/-- | ... |
| 4 | --/--/-- | ... |
| 5 | --/--/-- | ... |

A 01

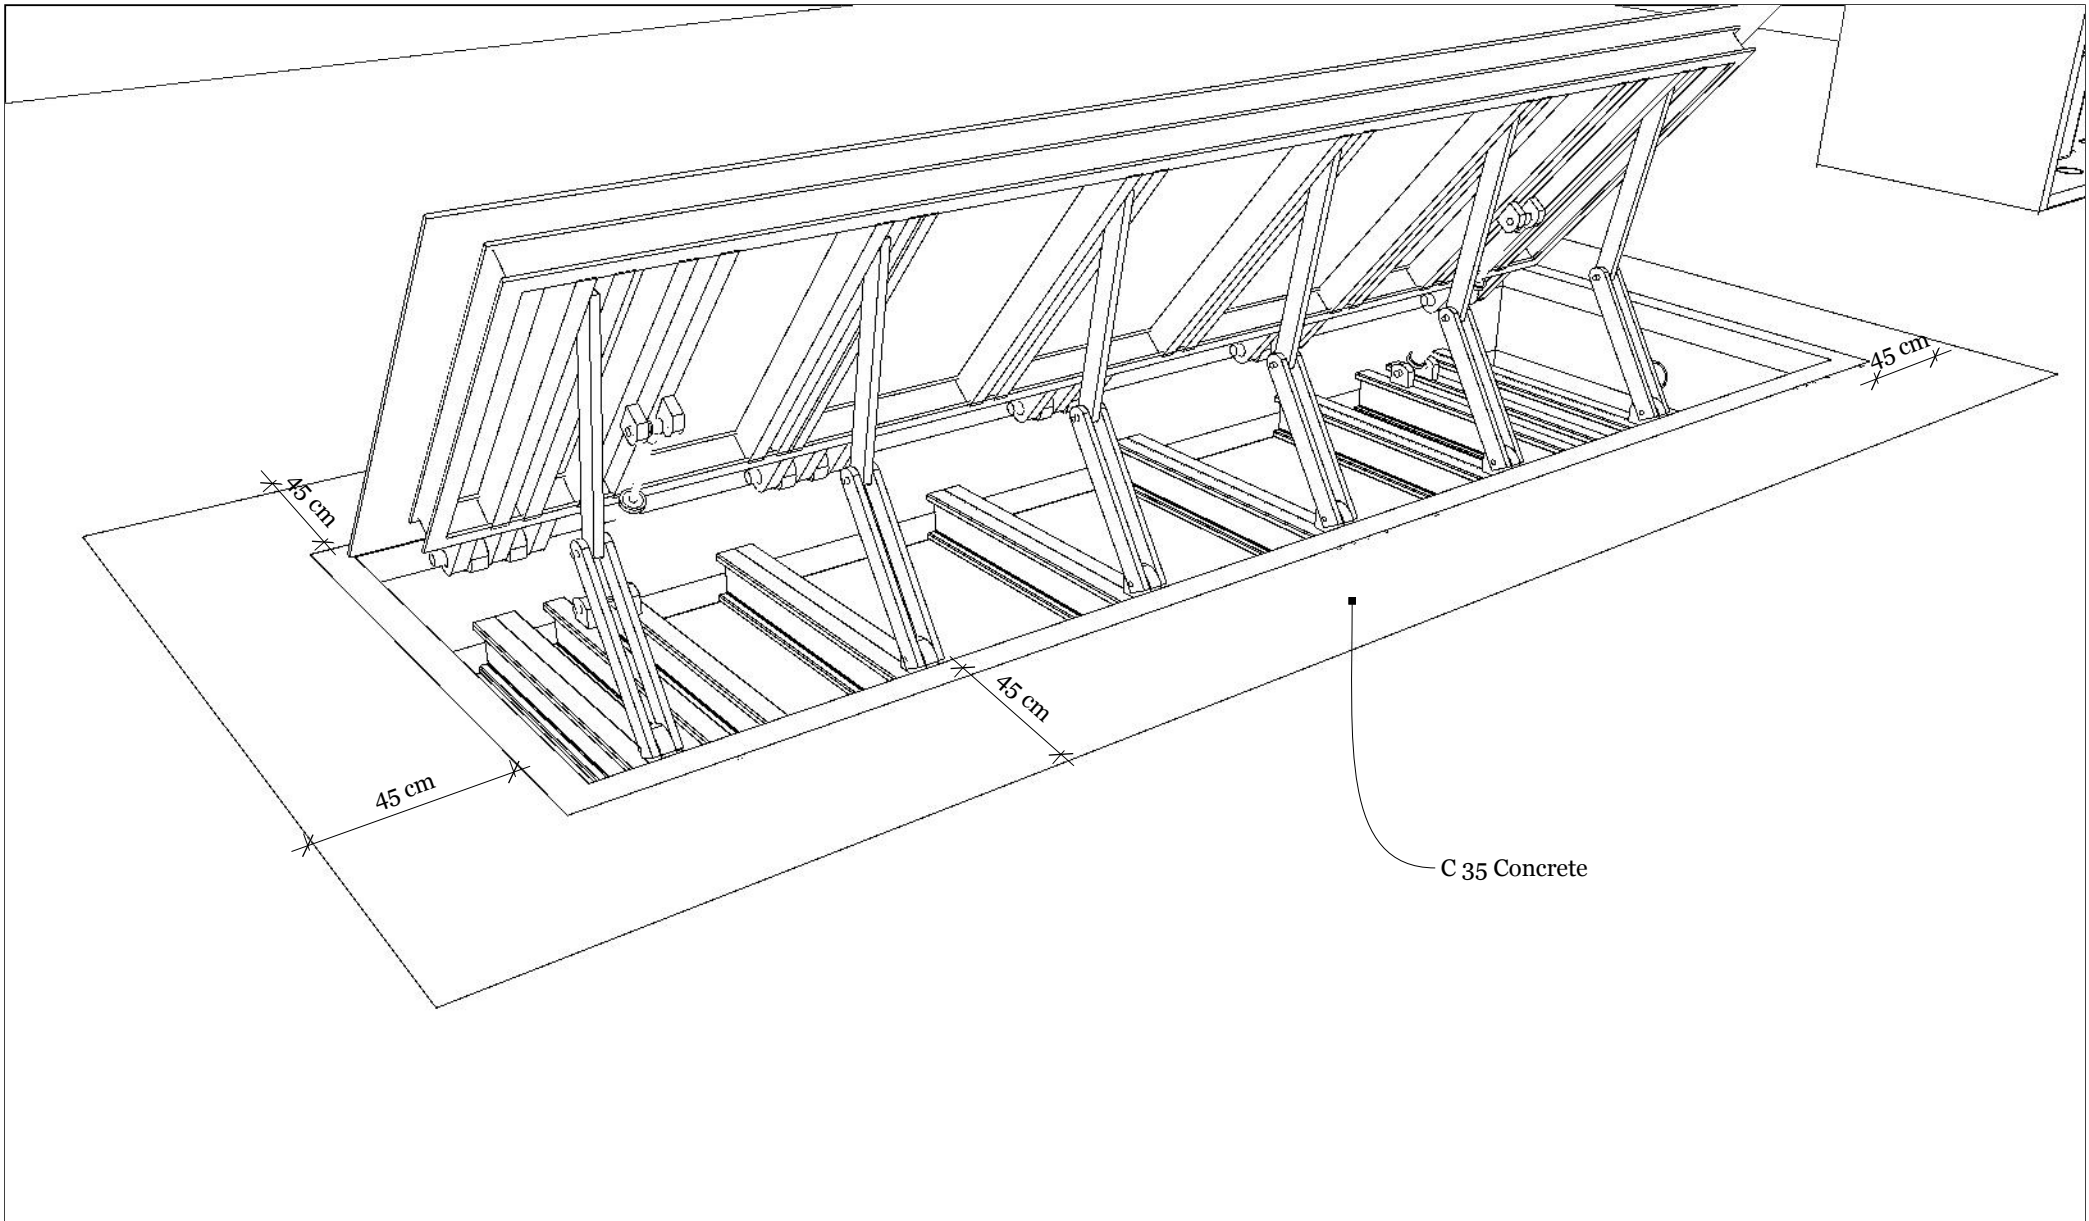

Shallow Mounted Road Blocker Construction




MAdoors System


REVISIONS


| | MM/DD/YY | REMARKS |
|---|----------|---------|
| 1 | --/--/-- | ... |
| 2 | --/--/-- | ... |
| 3 | --/--/-- | ... |
| 4 | --/--/-- | ... |
| 5 | --/--/-- | ... |

A 02

A

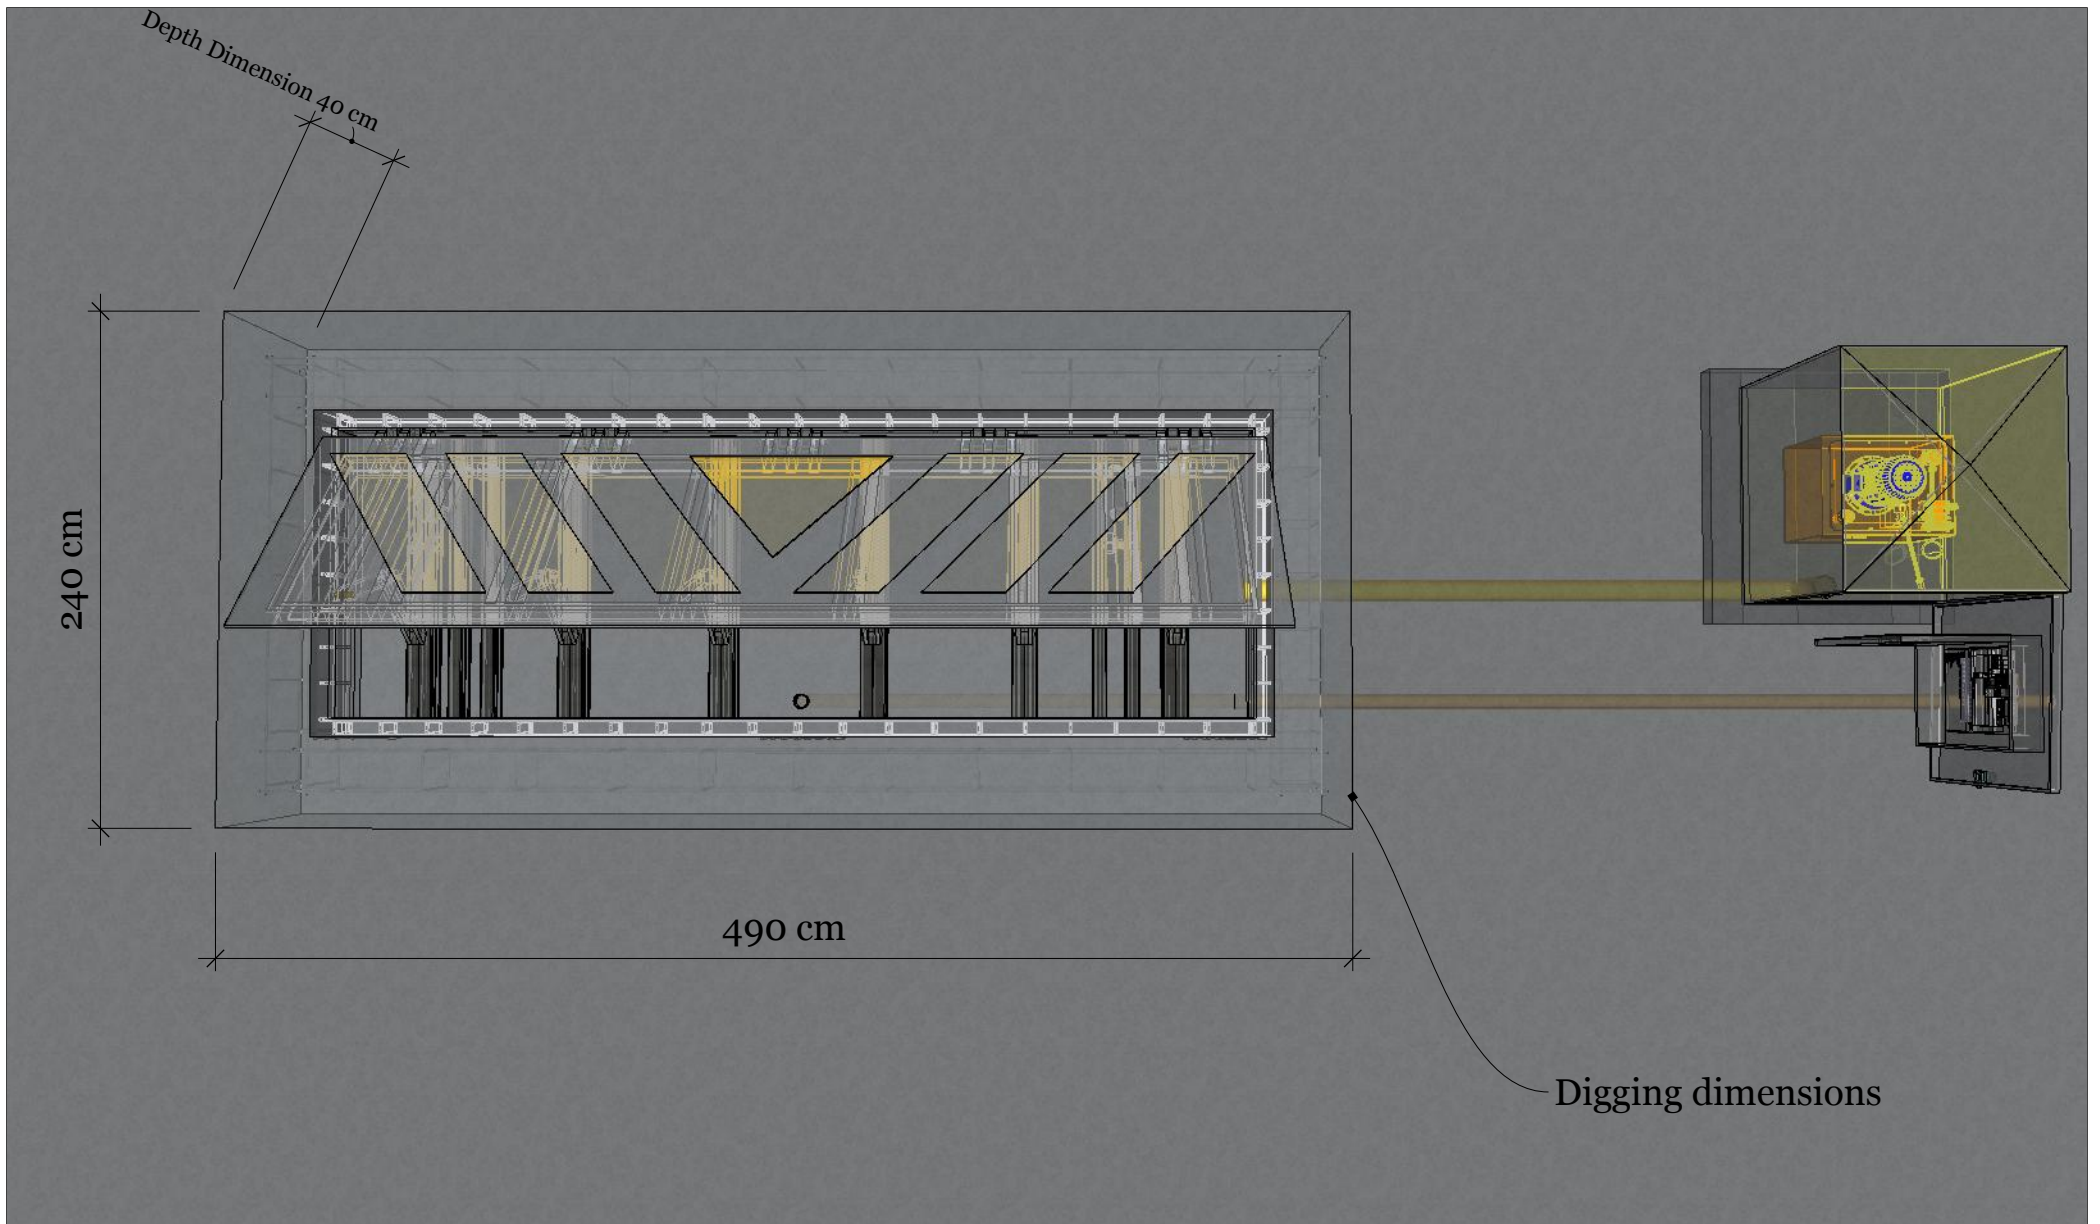

| | | | | |
|---|---|-----------|--------------|------|
| Shallow Mounted Road Blocker Construction |  MAdoors System | REVISIONS | | A 03 |
| | | MM/DD/YY | REMARKS | |
| | | 1 | --/--/-- ... | |
| | | 2 | --/--/-- ... | |
| | | 3 | --/--/-- ... | |
| | | 4 | --/--/-- ... | |
| | | 5 | --/--/-- ... | |

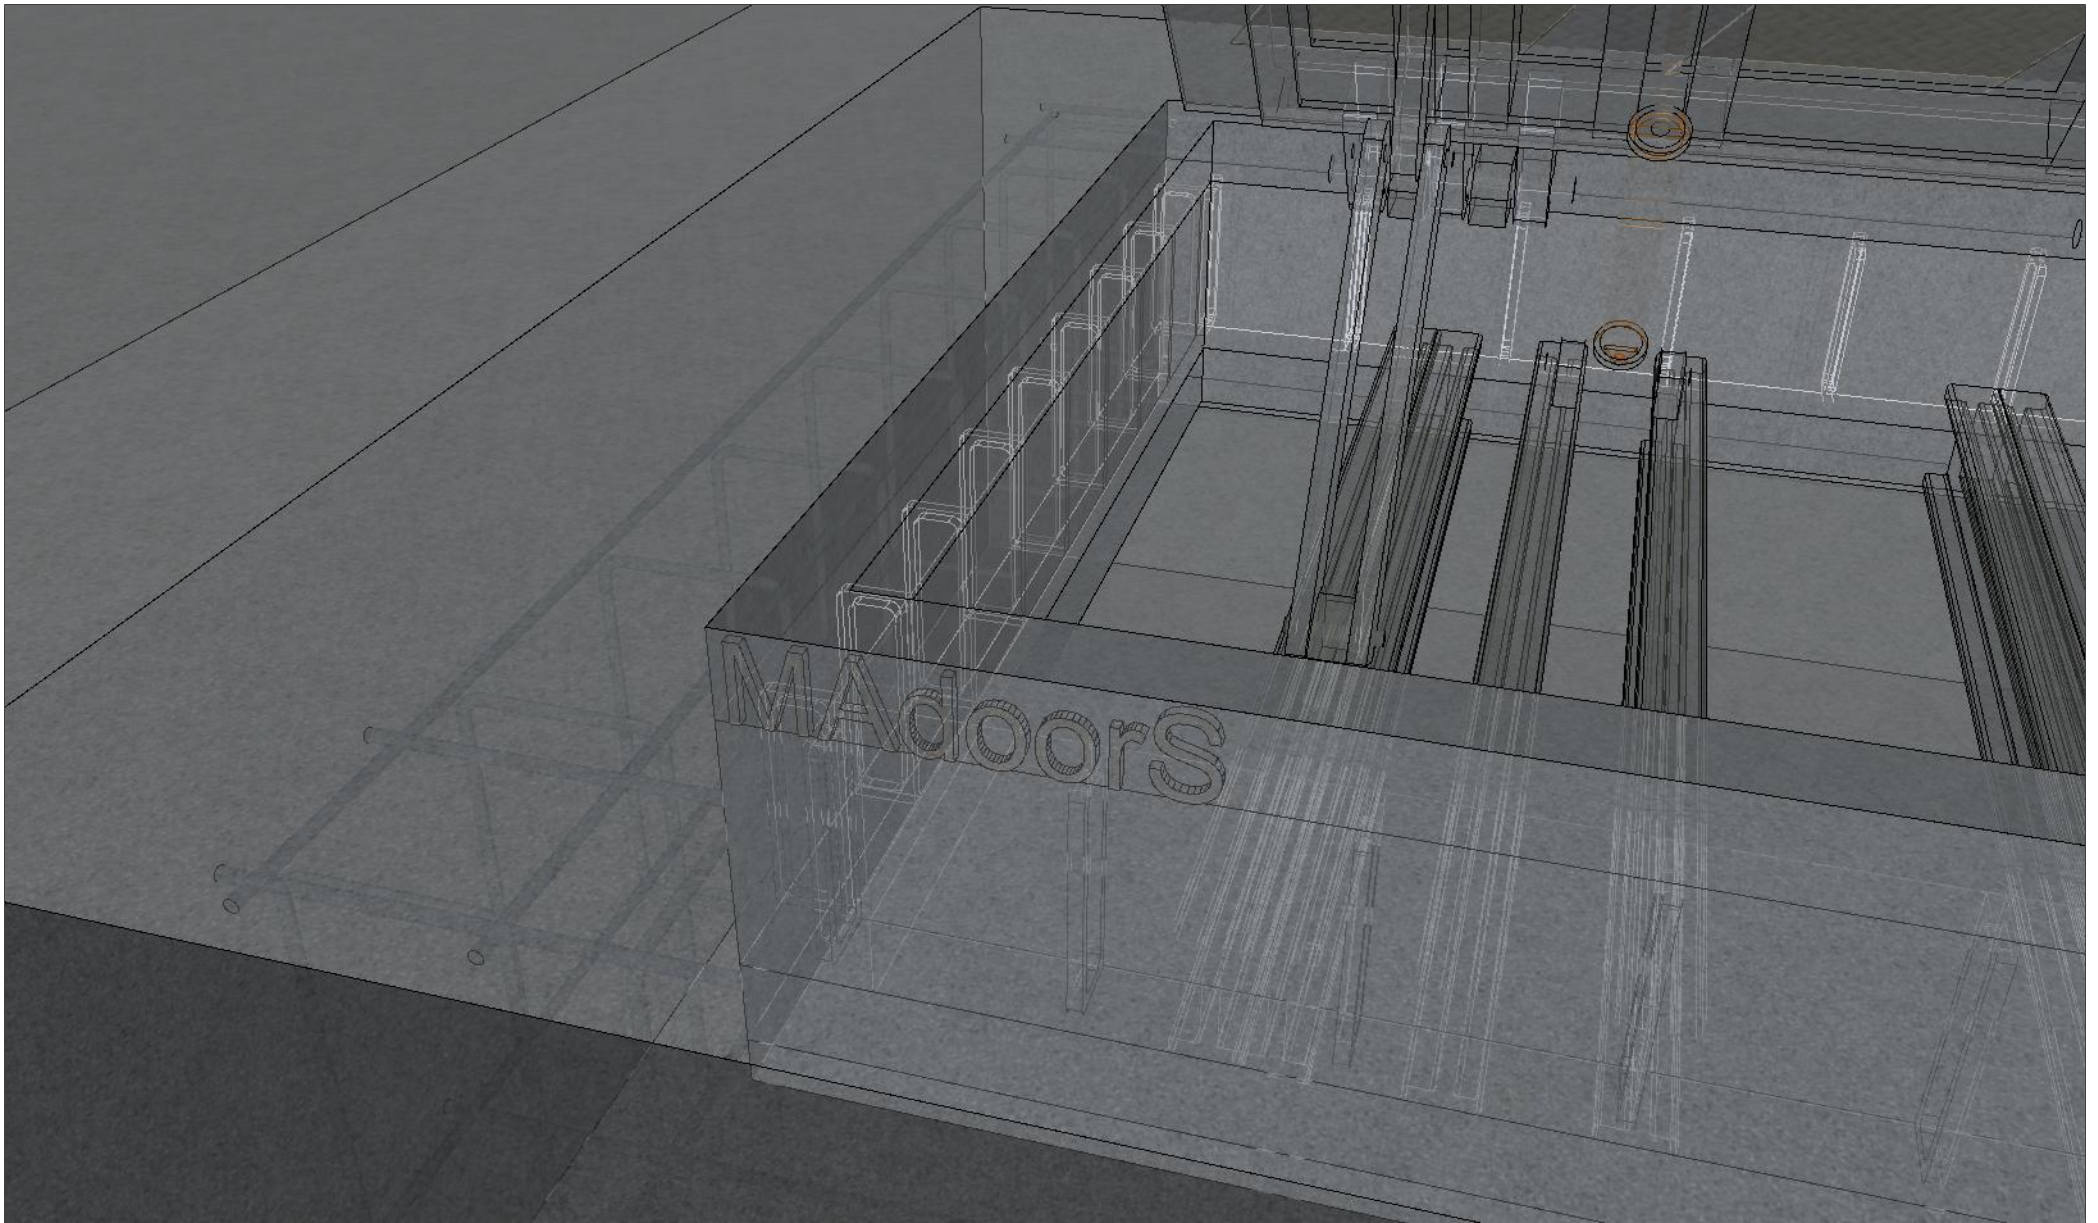

Shallow Mounted Road Blocker Construction




MAdoors System

REVISIONS

| | MM/DD/YY | REMARKS |
|---|----------|---------|
| 1 | --/--/-- | ... |
| 2 | --/--/-- | ... |
| 3 | --/--/-- | ... |
| 4 | --/--/-- | ... |
| 5 | --/--/-- | ... |

A 04

A

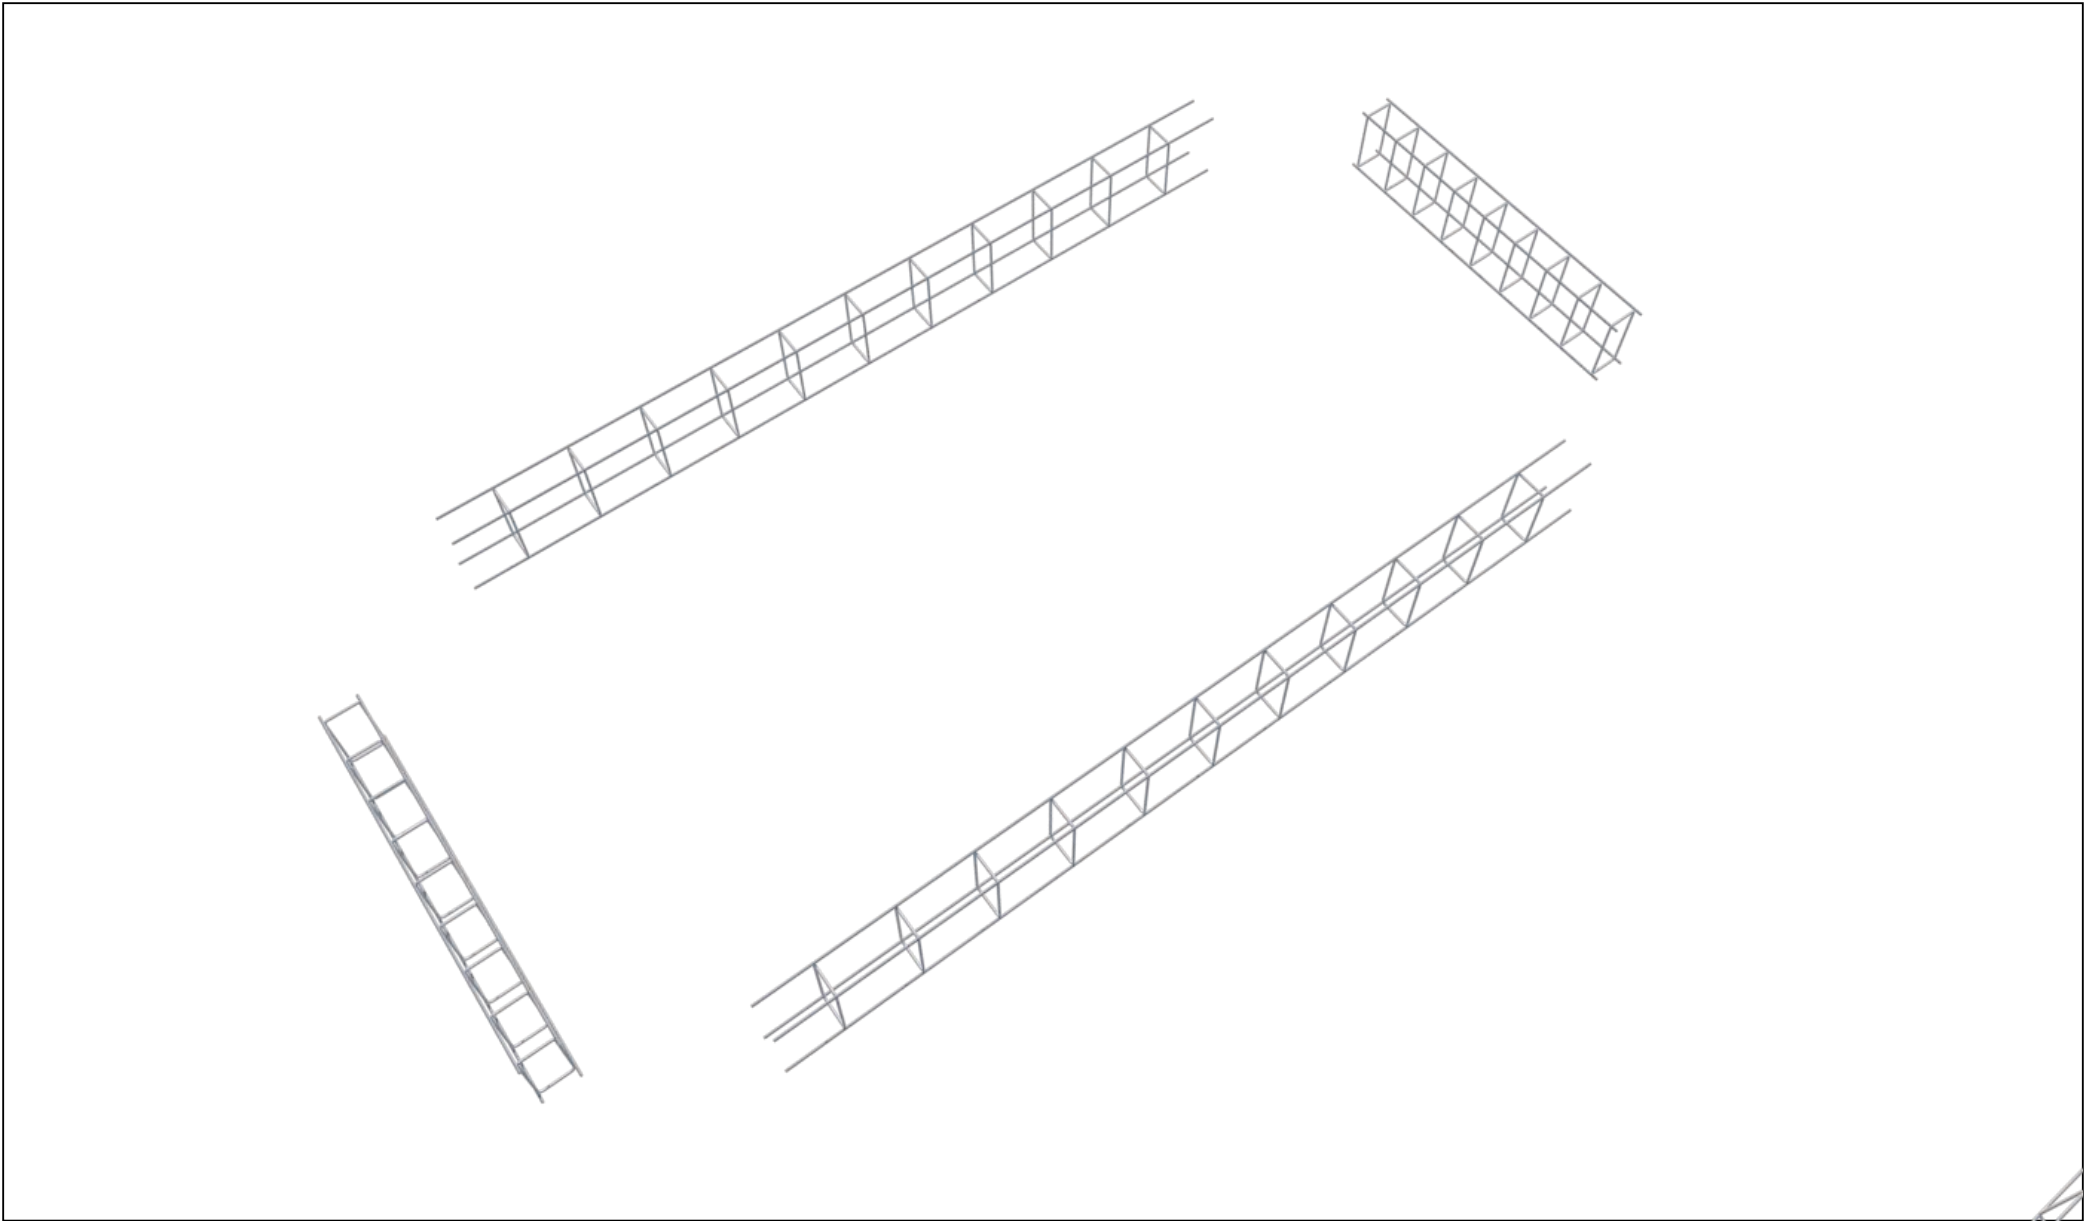


Shallow Mounted Road Blocker Construction



MAdoors System

REVISIONS

| | MM/DD/YY | REMARKS |
|---|----------|---------|
| 1 | --/--/-- | ... |
| 2 | --/--/-- | ... |
| 3 | --/--/-- | ... |
| 4 | --/--/-- | ... |
| 5 | --/--/-- | ... |

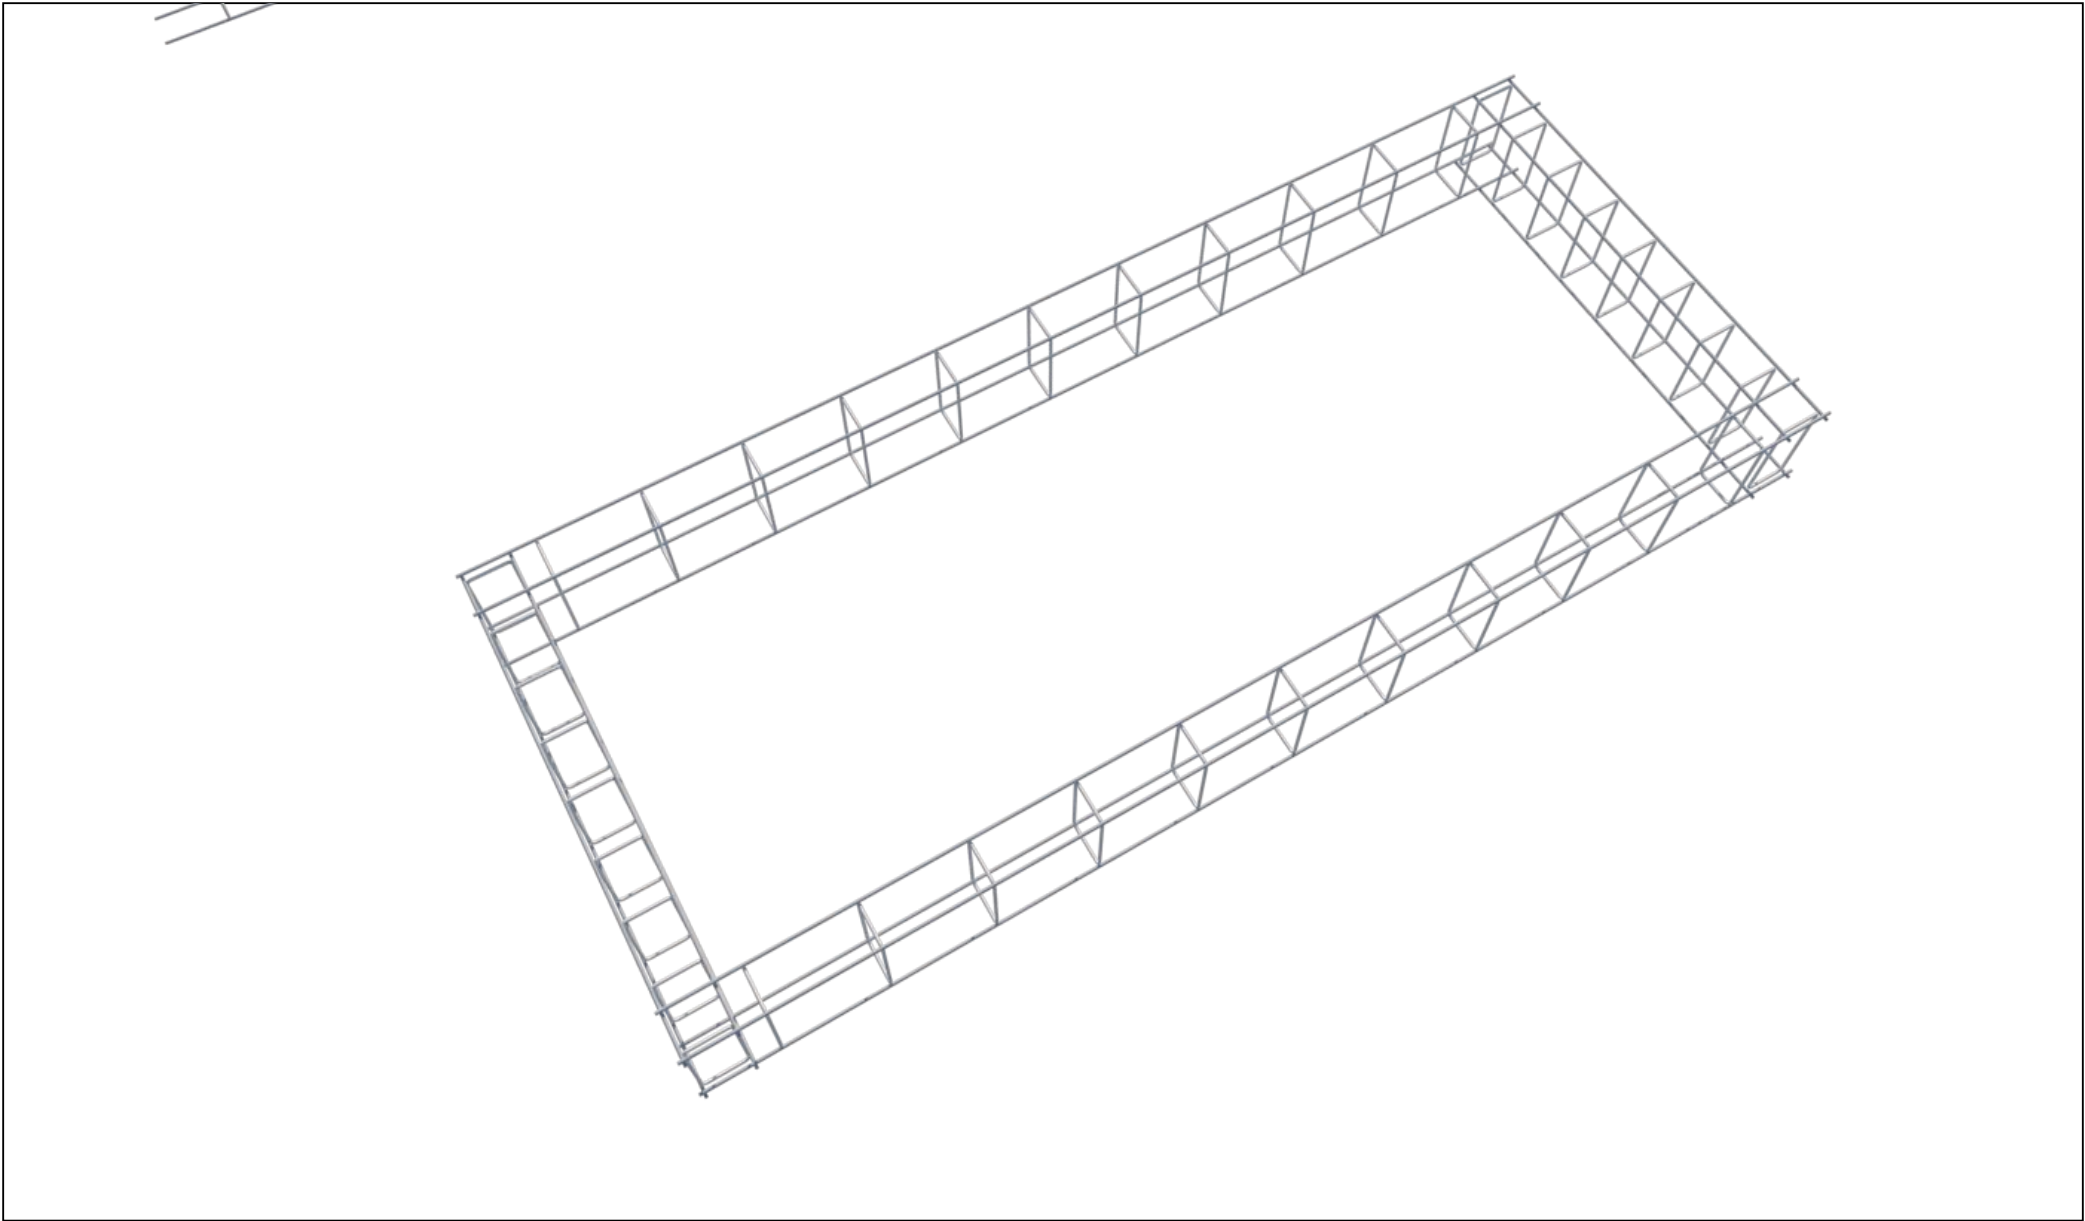


Shallow Mounted Road Blocker Construction



MAdoors System

| REVISIONS | | |
|-----------|----------|---------|
| | MM/DD/YY | REMARKS |
| 1 | --/--/-- | ... |
| 2 | --/--/-- | ... |
| 3 | --/--/-- | ... |
| 4 | --/--/-- | ... |
| 5 | --/--/-- | ... |

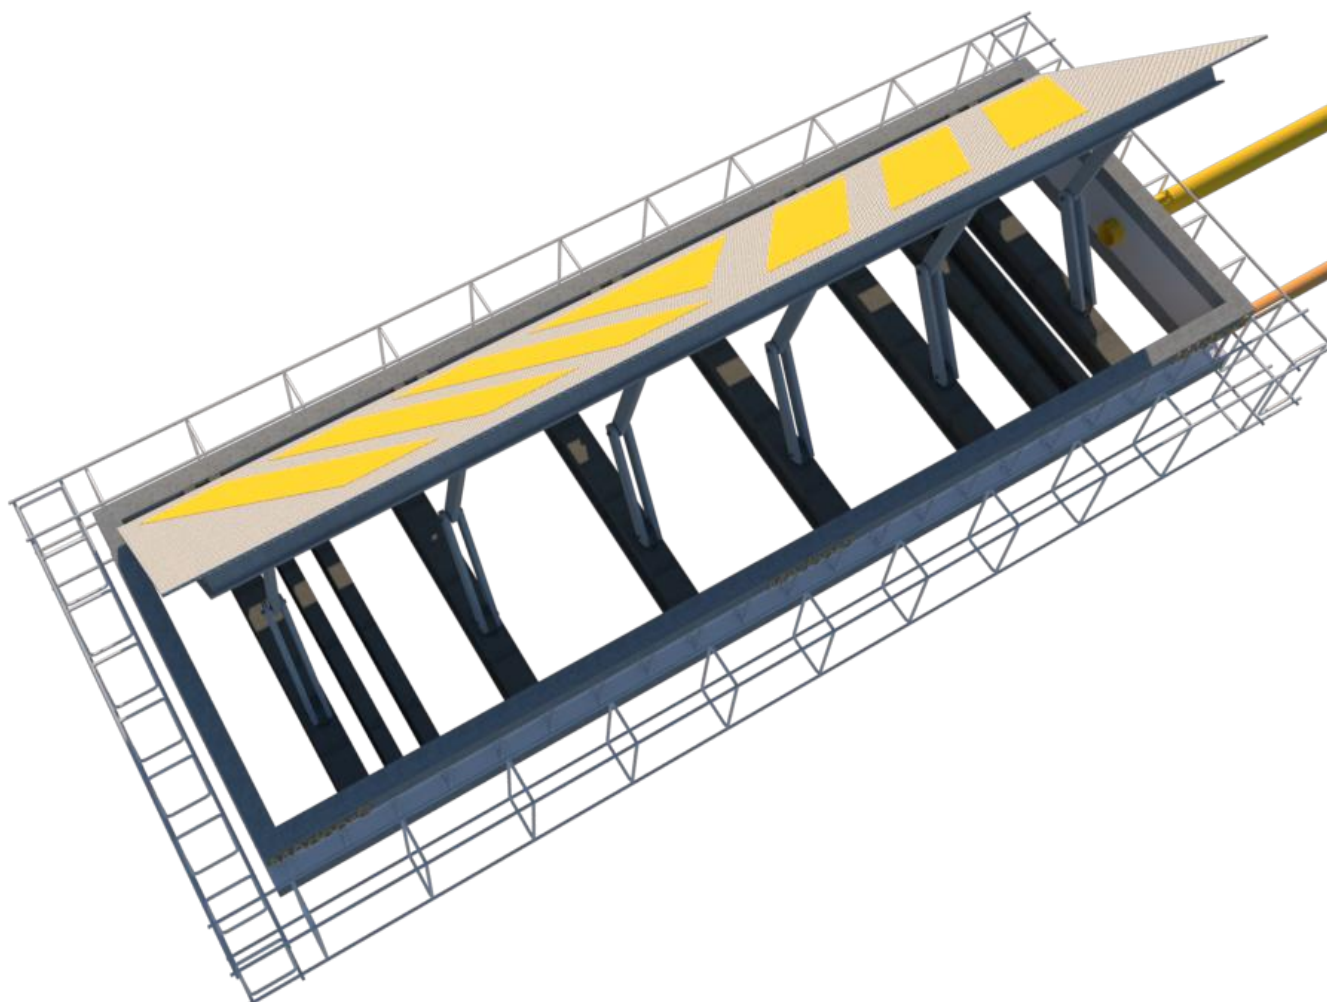


Shallow Mounted Road Blocker Construction



MAdoors System

| REVISIONS | | |
|-----------|----------|---------|
| | MM/DD/YY | REMARKS |
| 1 | --/--/-- | ... |
| 2 | --/--/-- | ... |
| 3 | --/--/-- | ... |
| 4 | --/--/-- | ... |
| 5 | --/--/-- | ... |

A 07

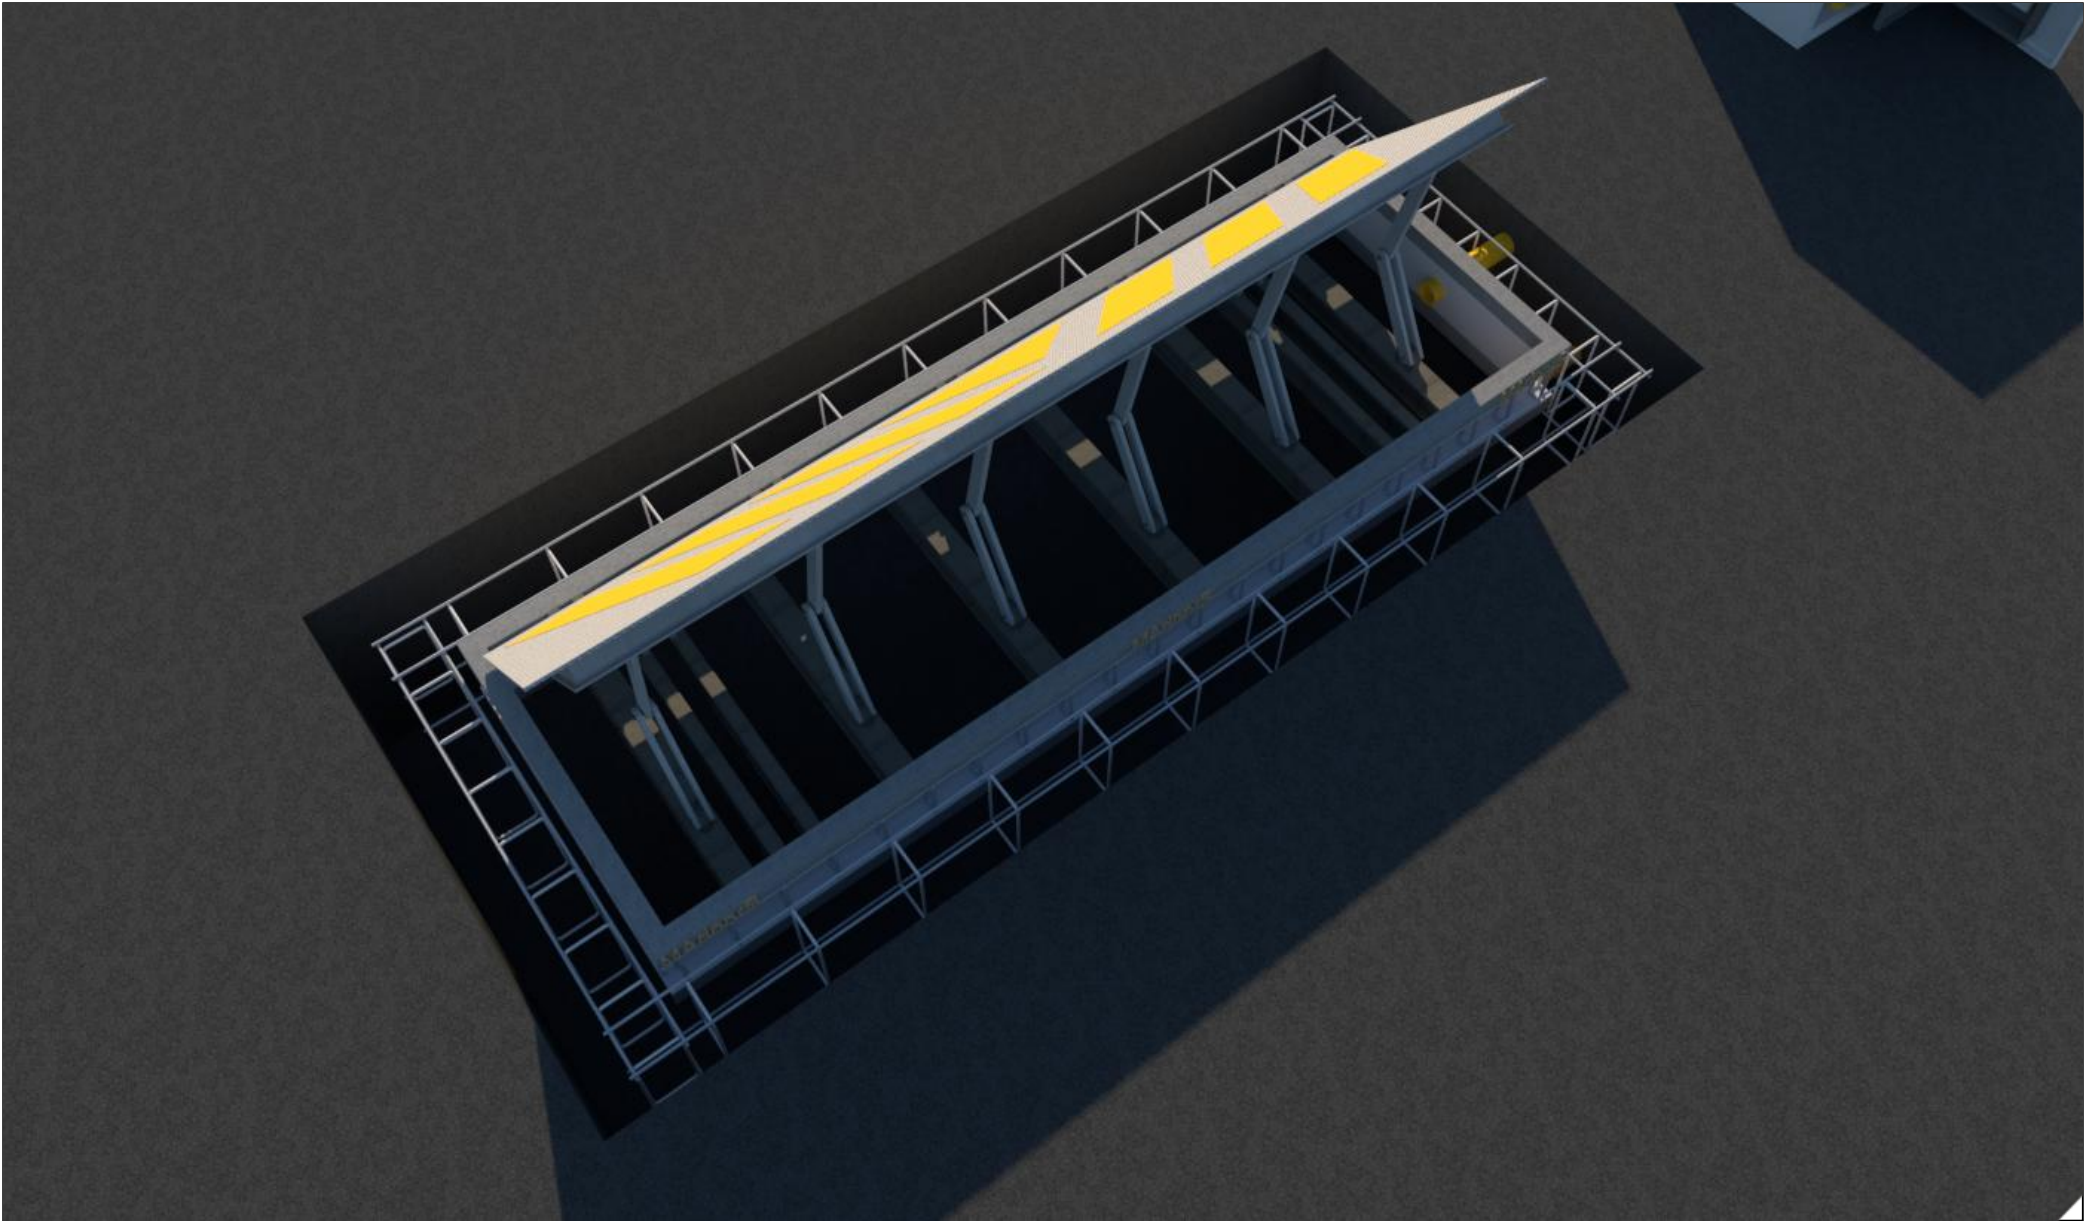


Shallow Mounted Road Blocker Construction



MAdoors System

| REVISIONS | | |
|-----------|----------|---------|
| | MM/DD/YY | REMARKS |
| 1 | --/--/-- | ... |
| 2 | --/--/-- | ... |
| 3 | --/--/-- | ... |
| 4 | --/--/-- | ... |
| 5 | --/--/-- | ... |

A 08

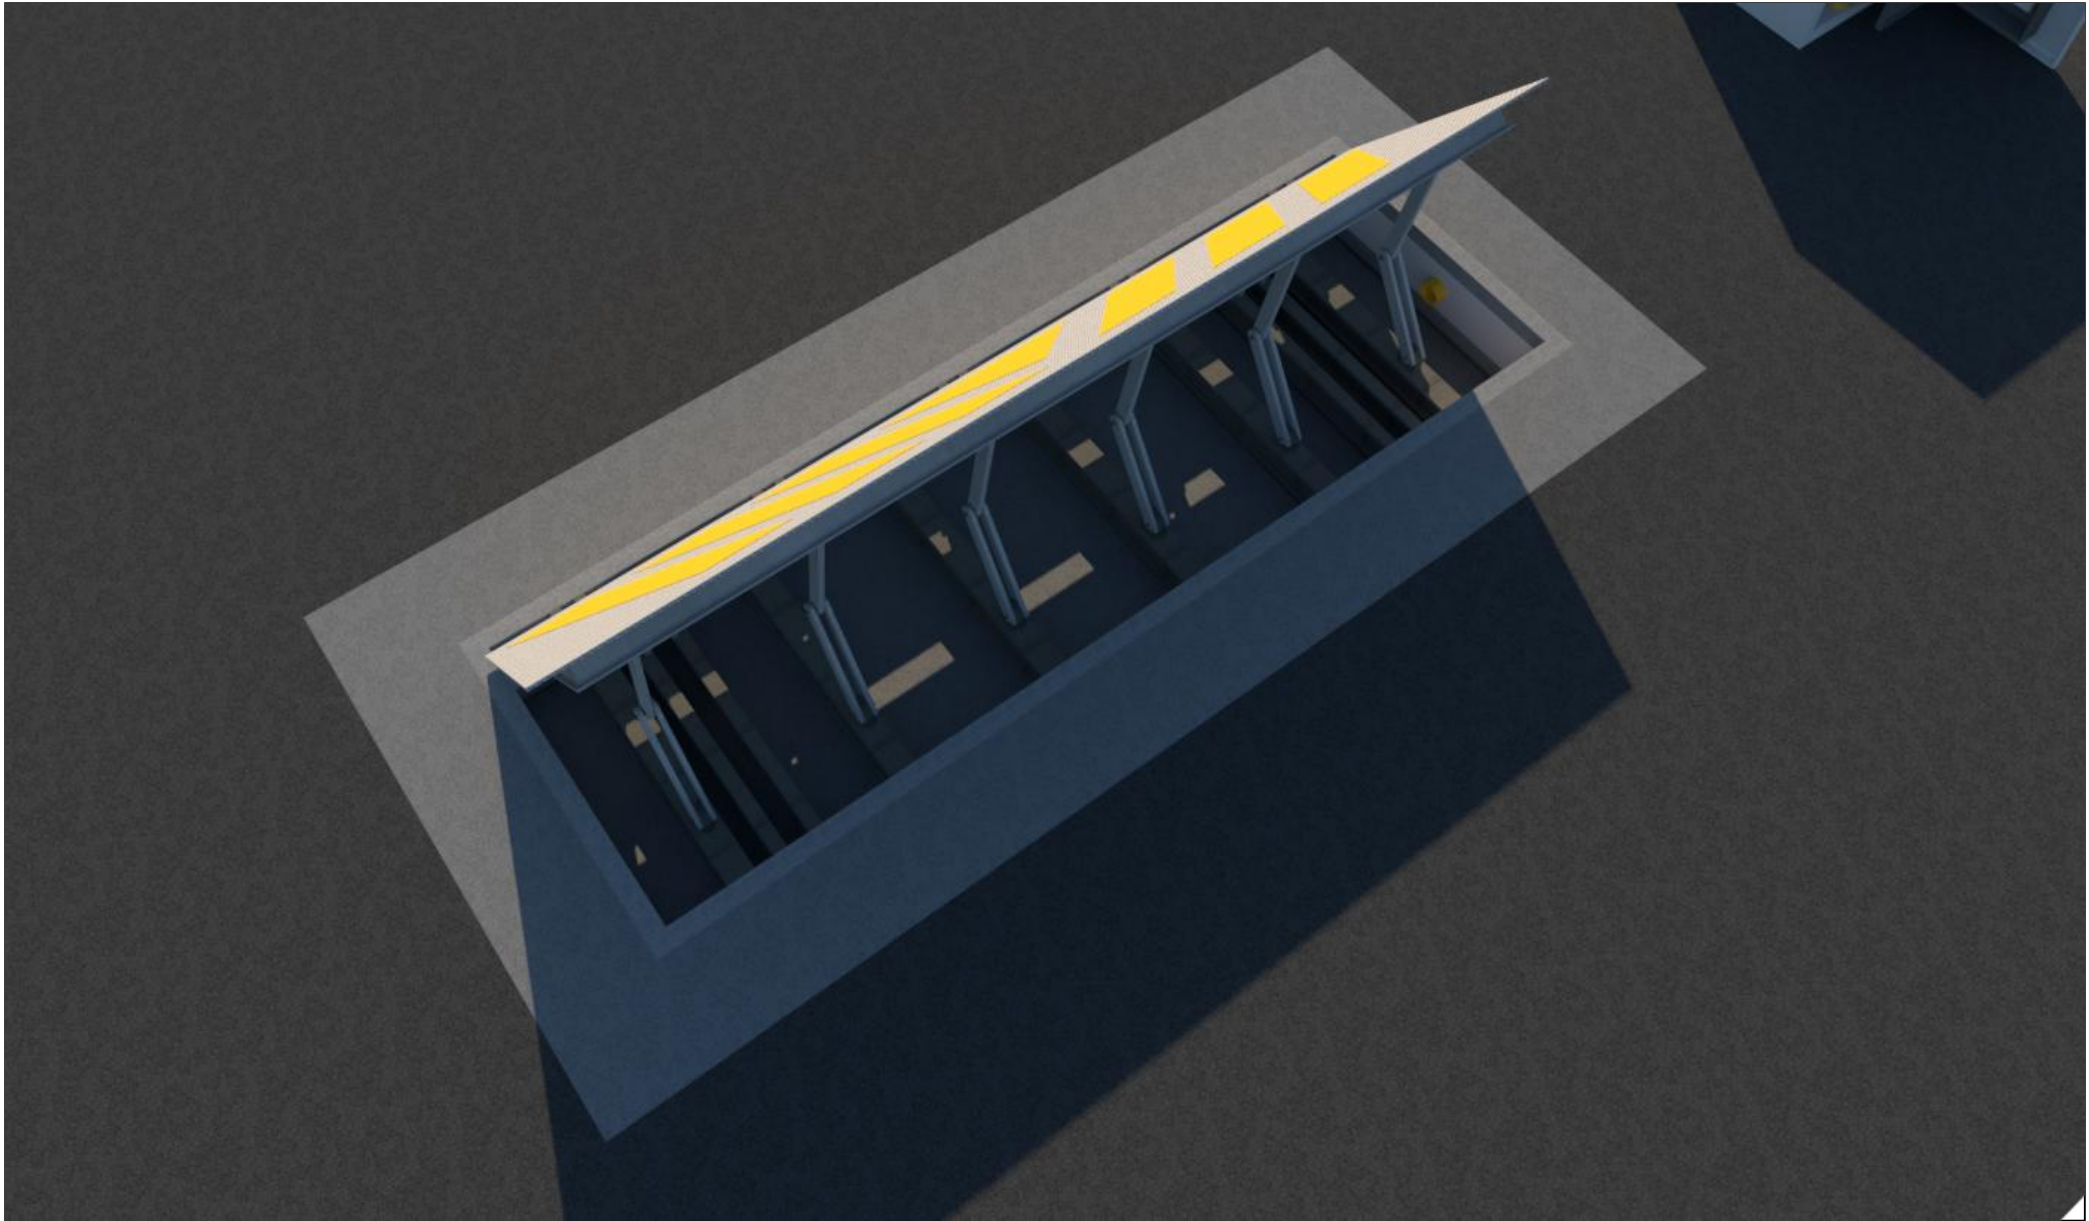

Shallow Mounted Road Blocker Construction




MAdoors System

REVISIONS

| | MM/DD/YY | REMARKS |
|---|----------|---------|
| 1 | --/--/-- | ... |
| 2 | --/--/-- | ... |
| 3 | --/--/-- | ... |
| 4 | --/--/-- | ... |
| 5 | --/--/-- | ... |

A 09

A

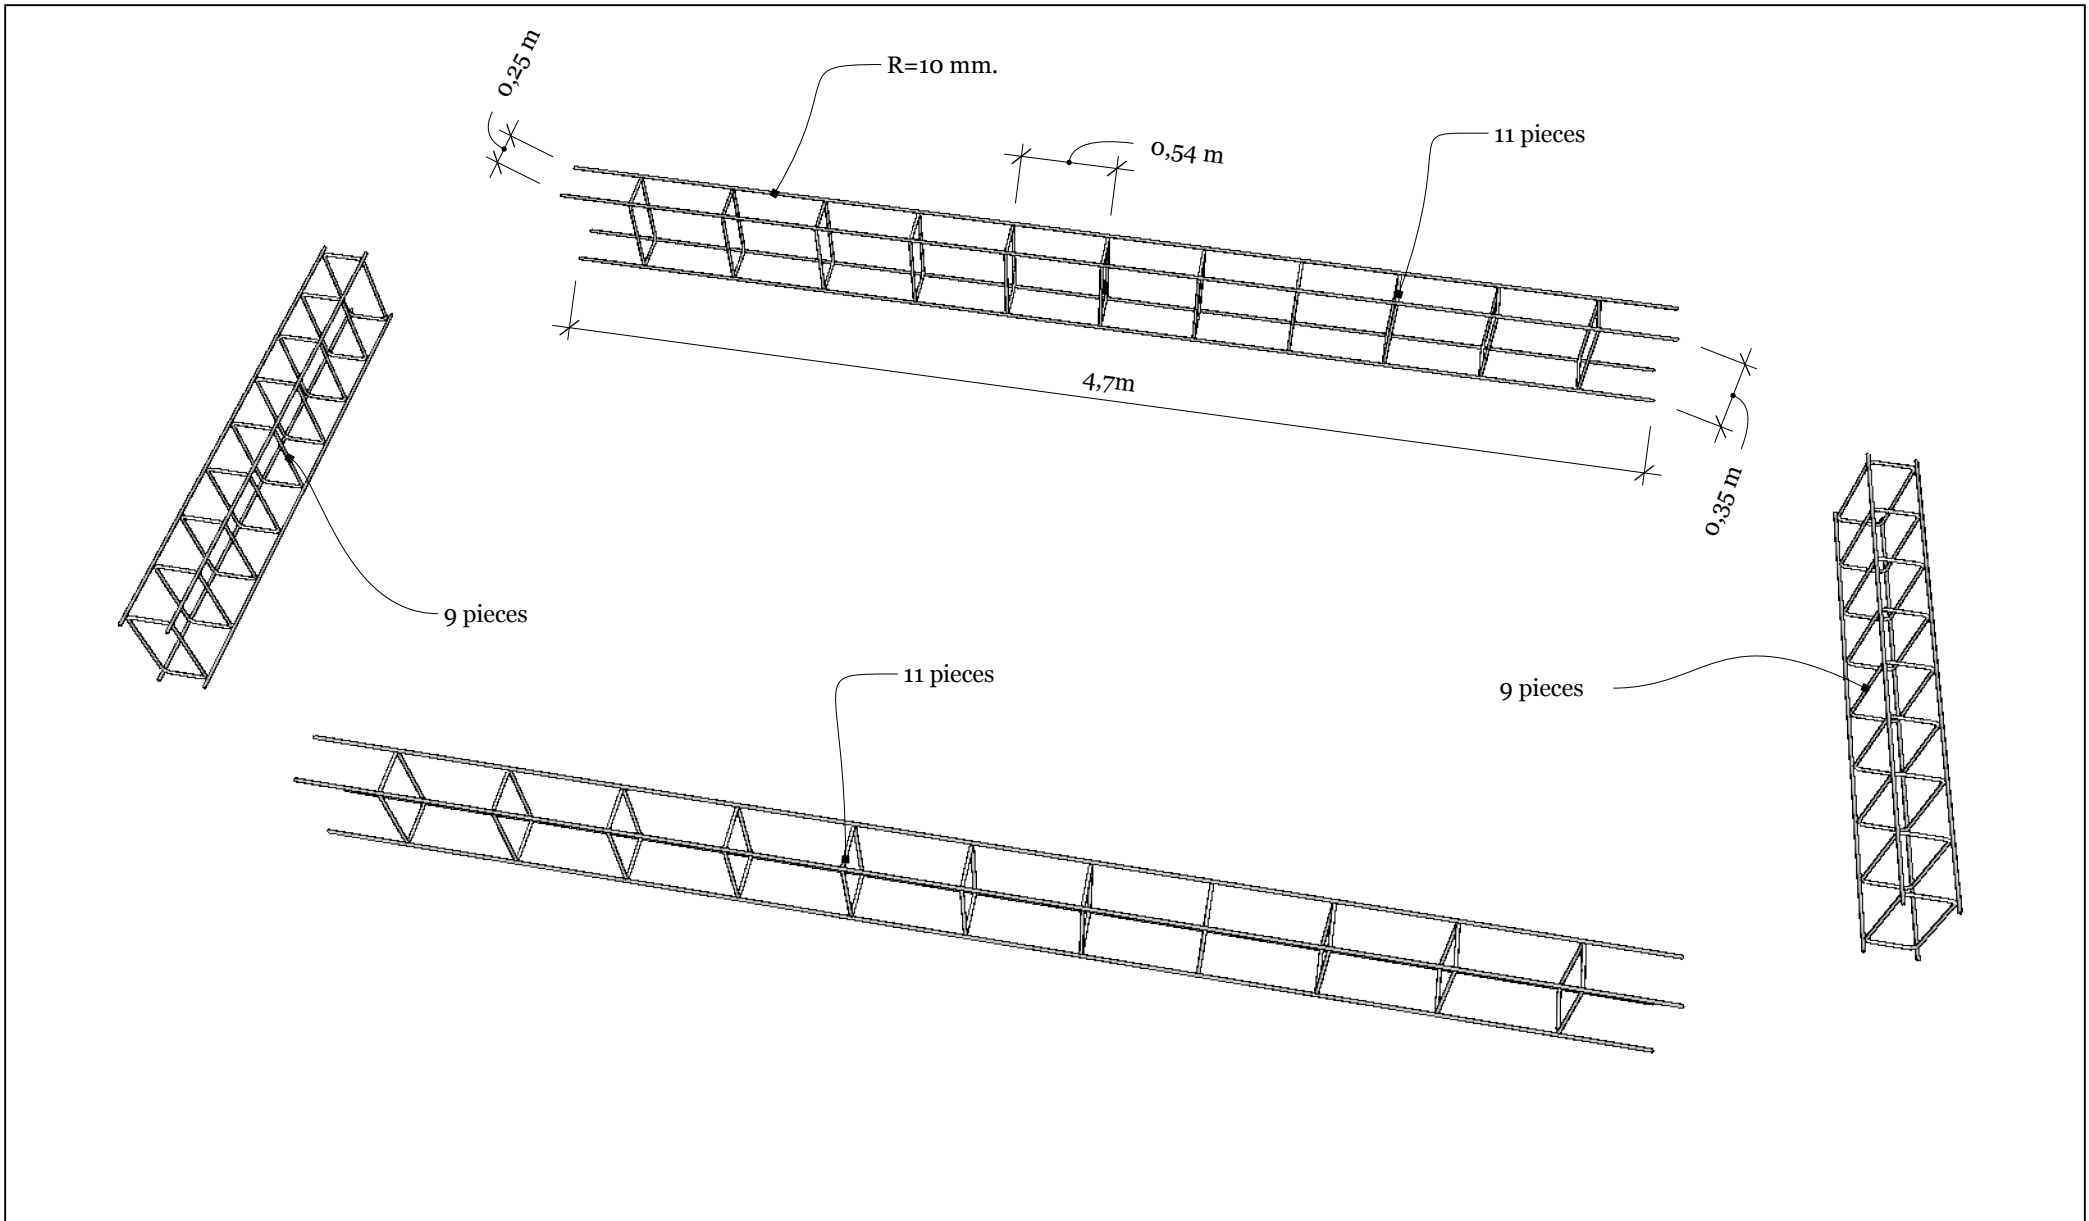

Shallow Mounted Road Blocker Construction



MAdoors System

| REVISIONS | | |
|-----------|----------|-----|
| MM/DD/YY | REMARKS | |
| 1 | --/--/-- | ... |
| 2 | --/--/-- | ... |
| 3 | --/--/-- | ... |
| 4 | --/--/-- | ... |
| 5 | --/--/-- | ... |